

Arthur



EDWARDS HOUSE

GROUND FLOOR


MAY /02

Project no.

Shee

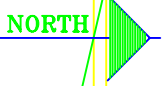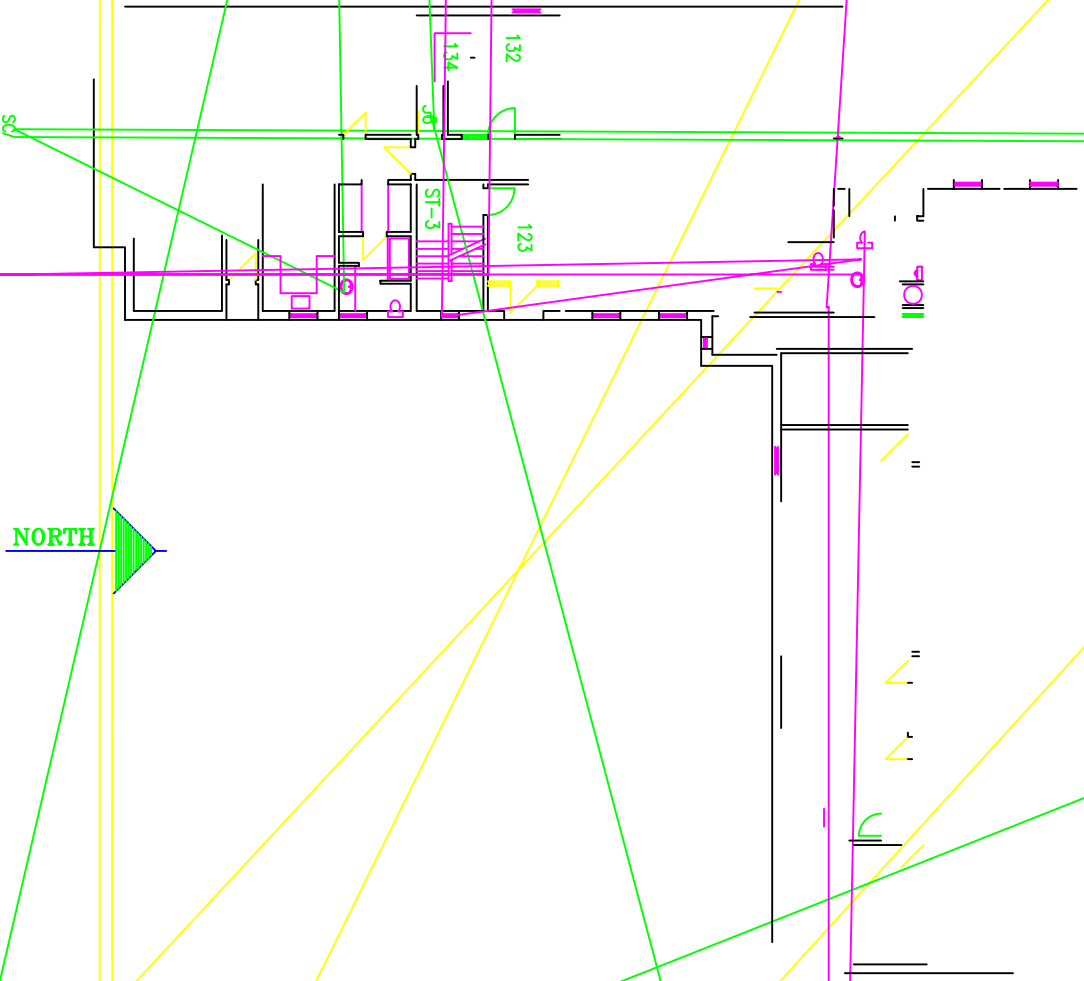


Arthur J. A.	Architect
EDWARDS HOUSE	Project
JOR	Phase
MAY /02	Date
DB	Sheet no.

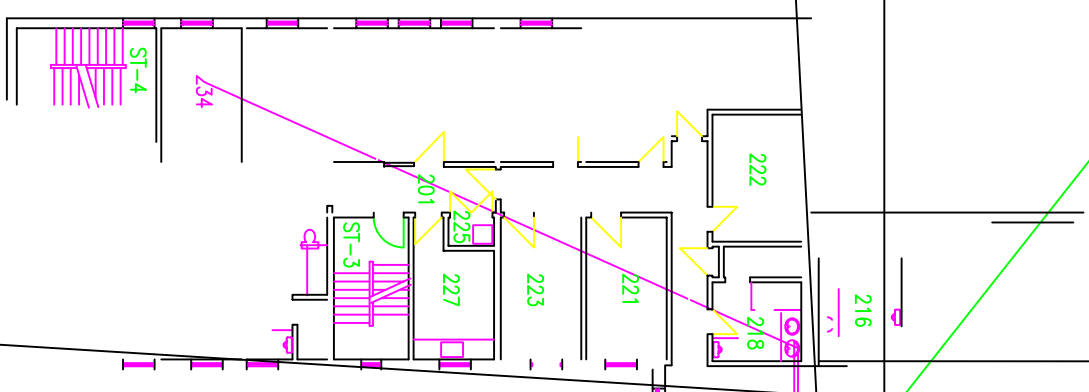


3  
2

NOR

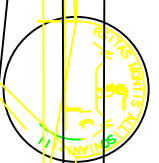

Archdu  
EDWARDS TED

Sheet no.  
A-2

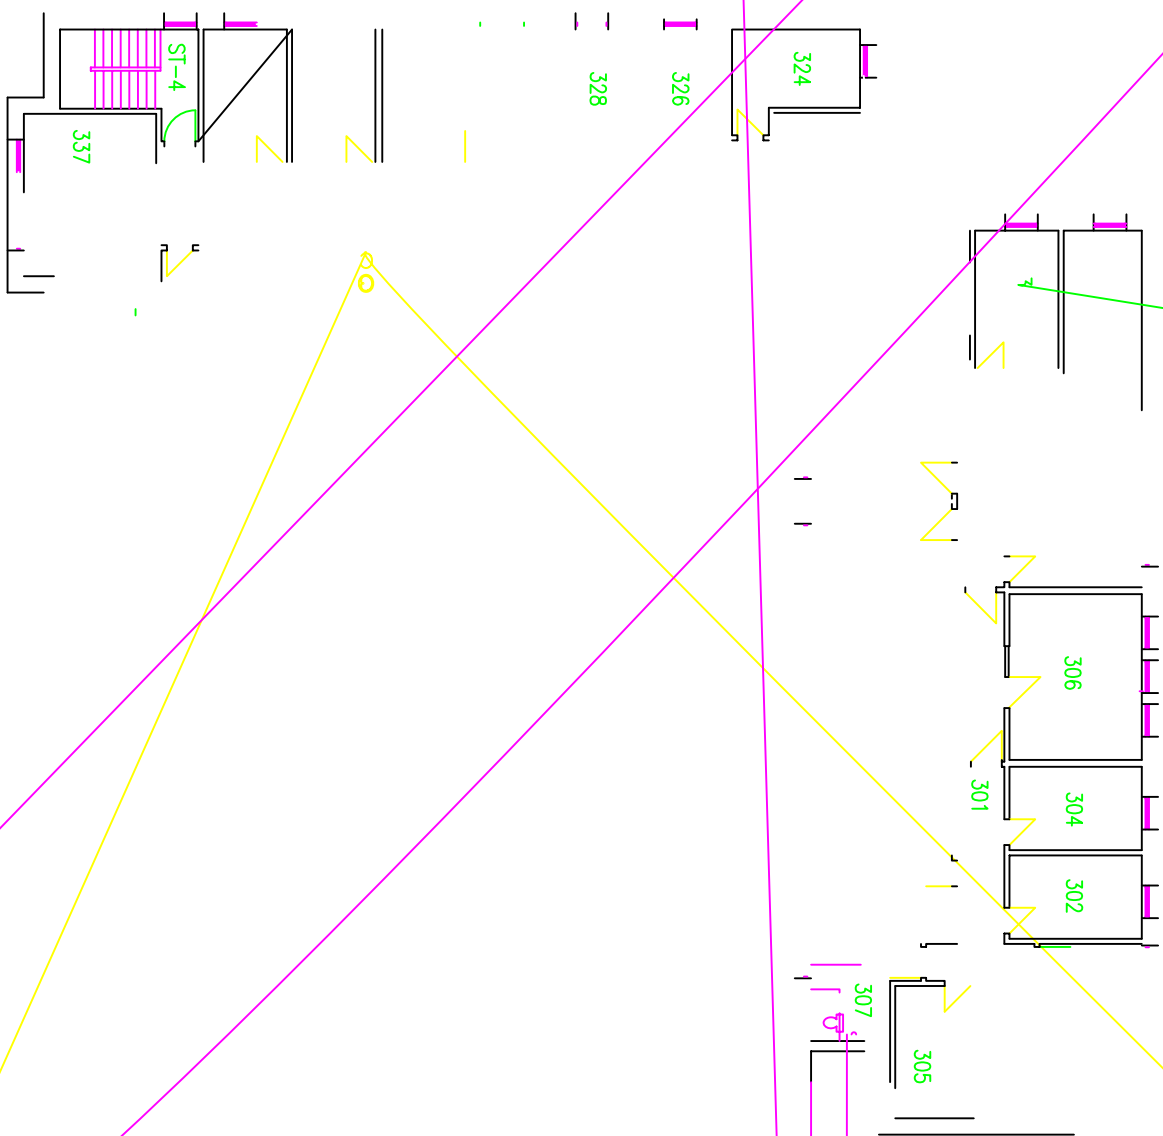

4 THIRD FLOOR

SCALE 1/16" = 1'-0"

2

**Arthur J. Arseneau**

Project  
**EDWARDS HOUSE**

Sheet title

Date  
**MAY /02**

Project no.

Drawn by  
**DB**

Sheet no.